



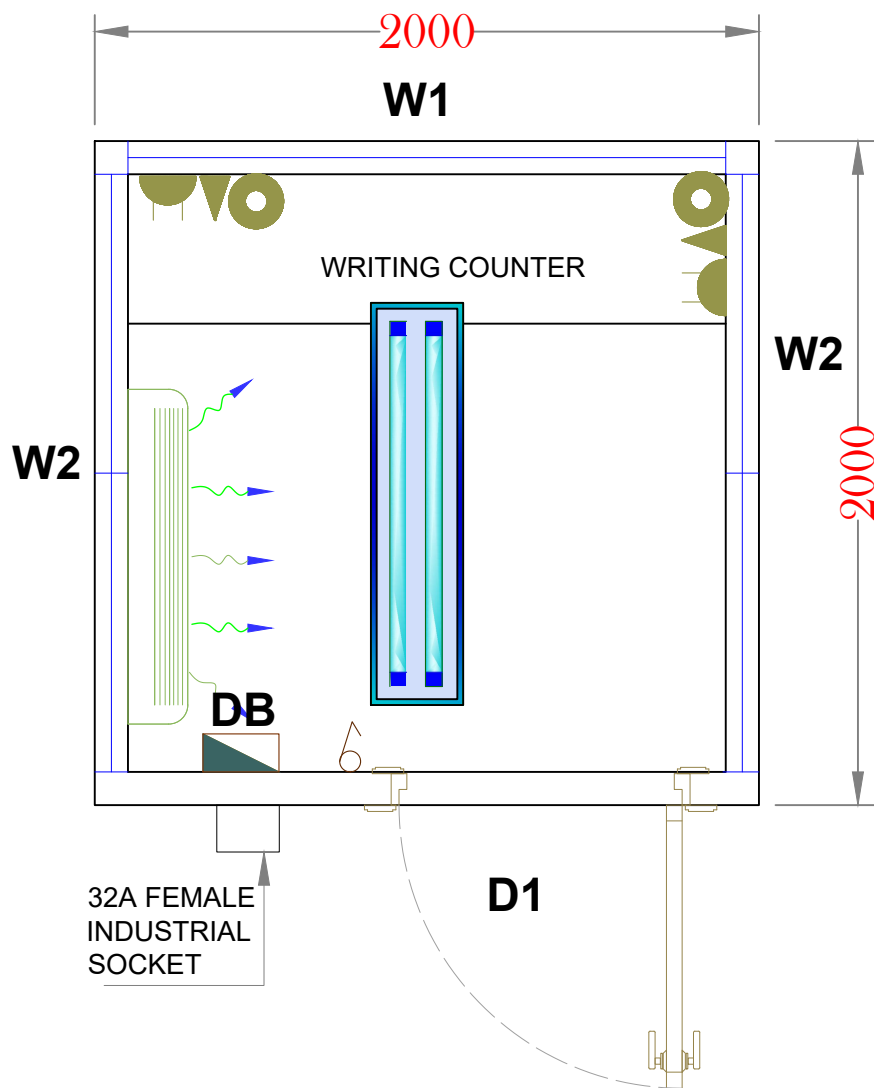

SCHEDULE OF DOOR AND WINDOW

DESCRIPTION	SYMBOL	SIZE
DOOR EXTERNAL FULL FRAME ALU. /STEEL STANDISH TYPE	D1	900X2100
ALU.FIXED. WID. ALU. FRAME 6MM DOUBLE FIXED GLASS WINDOW	W1	1800X1000
ALU. SLD. WID. ALU. FRAME 6MM DOUBLE SLIDING GLASS WINDOW	W2	1800X1000

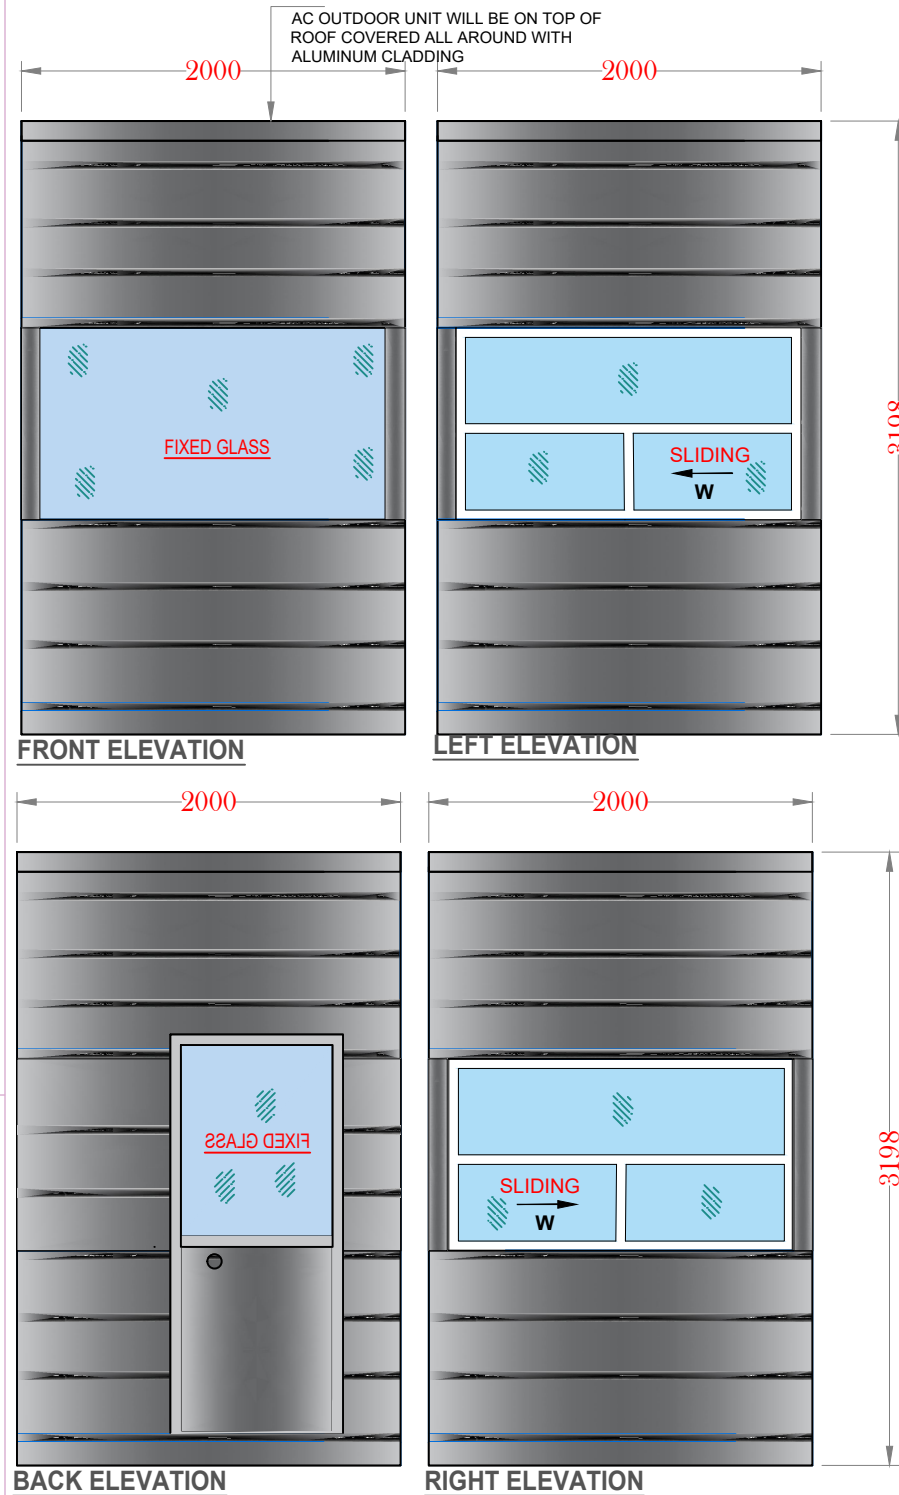

LEGEND

ELECTRICAL

	13A SWITCH SOCKET(Double)
	15A SWITCH SOCKET
	WATER HEATER 12 gl.
	ISOLATOR-32A (1P 65,TP/SP)
	DISTRIBUTION BOARD
	ONE GANG ONE WAY SWITCH
	DOUBLE POLE SWITCH NEON-20A
	DATA POINT (provision only)
	TEL. POINT (provision only)
	13A SWITCH SOCKET
	REF.FLUORESCENT FITTING-4x18w (60x60)
	FLUORESCENT FITTING-1x36w
	FLUORESCENT FITTING-2x36w
	BULKHEAD LAMP
	EXHAUST FAN (6")

PLUMBING

	W/C EUROPEAN		KITCHEN SINK
	W/C ASIAN		WATER HEATER
	WASH BASIN		FLOOR TRAP
	URINAL		WATER TAP
	SHOWER TRAY		

PREFAB
Space Box Prefab Houses Ind L.L.C
Tel: 06-5214409 Fax: 06-5214409
Mob: 060-4738366
Email: arif@prefabuae.com
www.prefabuae.com

APPROVED BY CLIENT
AL-MEMZAR CONT.

APPROVED BY DESIGNER
ASIF LATIF

APPROVED BY PRODUCTION MANAGER
MR. SALIM

DWG. NO. - FLOOR. Nos. G.F ONLY

DRAWING TITLE:
SECURITY CABIN

SHEET CONTENTS FLOOR & ELEVATION AREA

DATE: 25-03-2022 CONSULTANT:

REV.	DESCRIPTION	DATE
Location	SCALE: NTS	SHEET NO: 01
DRAWN BY: AL	PAPER SIZE: A4	