

Site Offices
Operational convenience

space box
prefab houses ind llc


Containerized Units
Transforming utilization



Villas
We build perfections



MASAH AL MURABA

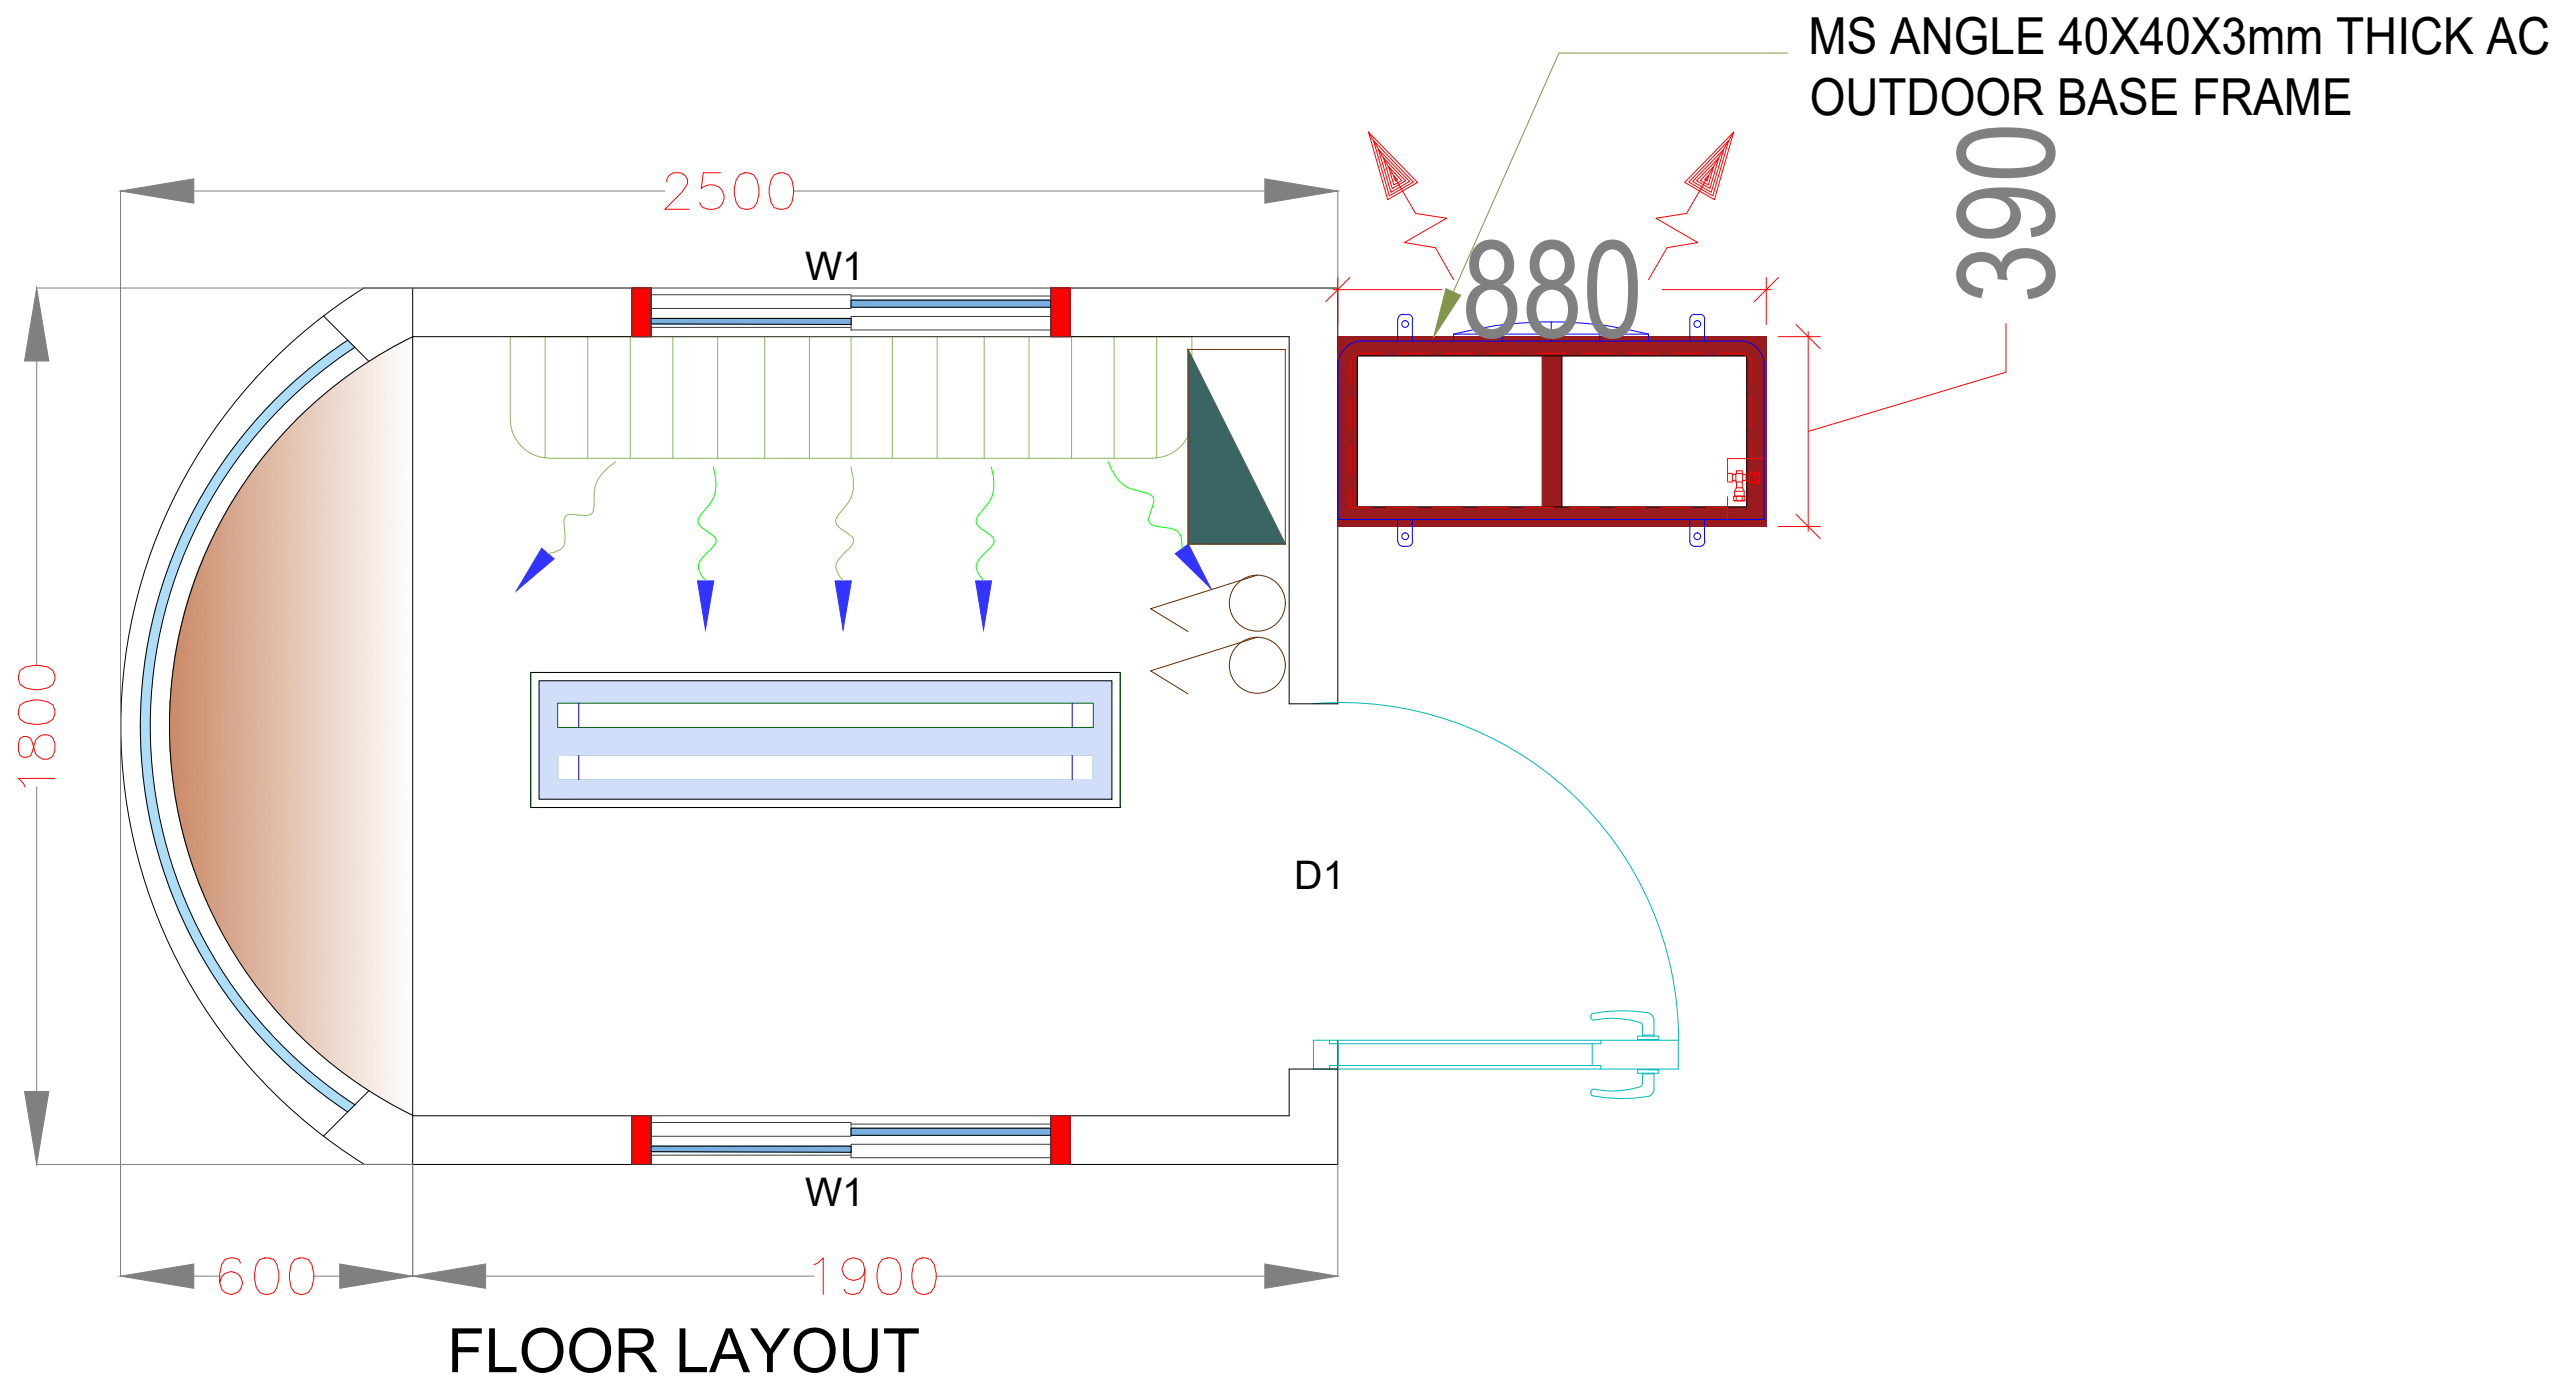

SCHEDULE OF DOOR AND WINDOW

DESCRIPTION	SYM	QTY.	SIZE
DOOR EXTERNAL FULL FRAME ALUMINIUM SINGLE LEAF	D1	01	750x2000
ALU. SLID. WIND. FULL FRAME ALU. 6MM FIX GLASS	W1	02	900x900


LEGEND

ELECTRICAL

	13A SWITCH SOCKET(Double)
	15A SWITCH SOCKET
	WATER HEATER 12 gl.
	ISOLATOR-32A (IP 65,TP/SP)
	DISTRIBUTION BOARD
	ONE GANG ONE WAY SWITCH
	DOUBLE POLE SWITCH NEON-20A
	DATA POINT (provision only)
	TEL. POINT (provision only)
	13A SWITCH SOCKET
	REF.FLUORESCENT FITTING-4x18w (60x60)
	FLUORESCENT FITTING-1x36w
	FLUORESCENT FITTING-2x36w
	BULKHEAD LAMP
	EXHAUST FAN (6")

PLUMBING

	W/C EUROPEAN		KITCHEN SINK
	W/C ASIAN		WATER HEATER
	WASH BASIN		FLOOR TRAP
	URINAL		WATER TAP
	SHOWER TRAY		

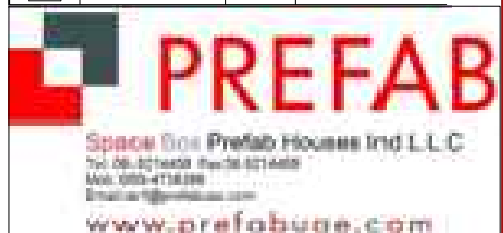

APPROVED BY CLIENT

MR.SALFO

APPROVED BY: DESIGNER

HASSAN NAWAZ

APPROVED BY: PRODUCTION MANAGER

SHAHBAZ

DWG. NO.

-

FLOOR - Nos.

GF ONLY

DRAWING TITLE :

SECURITY CABIN

SHEET CONTENTS

FLOOR LAYOUT & SCHUDLE


AREA

DATE:

16-05-2023

CONSULTANT:


REV:	DESCRIPTION	DATE
Location	SCALE : NTS	SHEET NO:
DRAWN BY	PAPER SIZE : A3	03

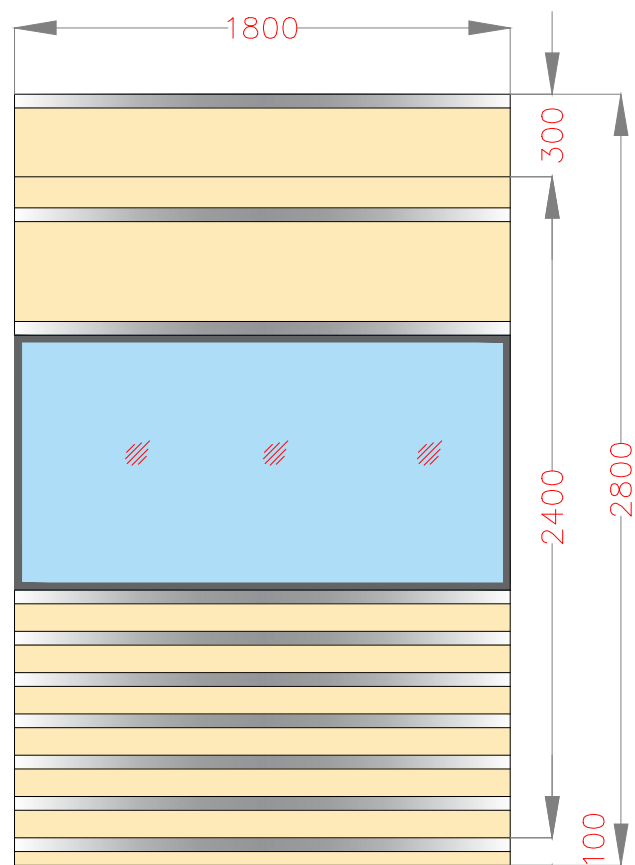

FRONT SIDE ELEVATION



LRFT SIDE ELEVATION

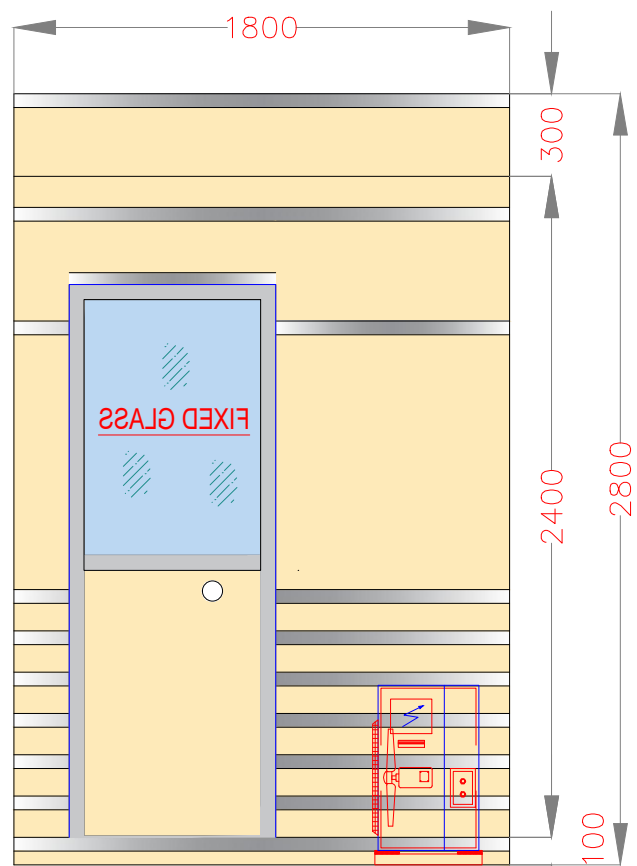

BACK SIDE ELEVATION



RIGHT SIDE ELEVATION


LEGEND

ELECTRICAL

	13A SWITCH SOCKET(Double)
	15A SWITCH SOCKET
	WATER HEATER 12 gl.
	ISOLATOR-32A (IP 65,TP/SP)
	DISTRIBUTION BOARD
	ONE GANG ONE WAY SWITCH
	DOUBLE POLE SWITCH NEON-20A
	DATA POINT (provision only)
	TEL. POINT (provision only)
	13A SWITCH SOCKET
	REF.FLUORESCENT FITTING-4x18w (60x60)
	FLUORESCENT FITTING-1x36w
	FLUORESCENT FITTING-2x36w
	BULKHEAD LAMP
	EXHAUST FAN (6")

PLUMBING

	W/C EUROPEAN		KITCHEN SINK
	W/C ASIAN		WATER HEATER
	WASH BASIN		FLOOR TRAP
	URINAL		WATER TAP
	SHOWER TRAY		

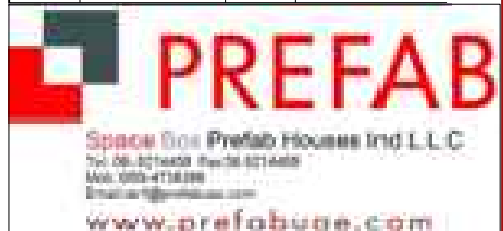

APPROVED BY CLIENT

MR.SALFO

APPROVED BY: DESIGNER

HASSAN NAWAZ

APPROVED BY: PRODUCTION MANAGER

SHAHBAZ

DWG. NO.

-

FLOOR - Nos.

GF ONLY

DRAWING TITLE :

SECURITY CABIN

SHEET CONTENTS

ELEVATIONS

AREA

DATE:

16-05-2023

CONSULTANT:

REV:	DESCRIPTION	DATE
Location	SCALE : NTS	SHEET NO: 03
DRAWN BY	PAPER SIZE : A3	

MASAH AL MURABAA

PREFAB HOUSES IND. LLC

-INNOVATION THAT EXCITES-

DUBAI OFFICE :

P.O.BOX 9199,
Office # 325/326 , Al Nisf Building
Airport Road Dubai, UAE

SHARJAH OFFICE :

P.O.BOX 123535
Sharjah, UAE

TEL: 065232858, FAX: 065232858, MOB: +971-527367779, +971-4580053

EMAIL: info@prefabuae.com , WEB: www.prefabuae.com