


SCHEDULE OF DOOR AND WINDOW

DESCRIPTION	SYMBOL	SIZE
DOOR EXTERNAL FULL FRAME ALU. STEEL STANDARD TYPE	D1	900X2100
DOOR TOILET FULL FRAME ALU.	D2	700X2100
ALU. SLIDING WID. ALU. FRAME GLASS DOUBLE GLAZE GLAZED SLIDING WINDOW FRAME	W1	2800X1000
ALU. SLIDING WID. ALU. FRAME GLASS DOUBLE GLAZE GLAZED SLIDING WINDOW FRAME	W2	1310X1000
VENTILATOR ALU. FRAME GLASS GLAZE	V	600X600

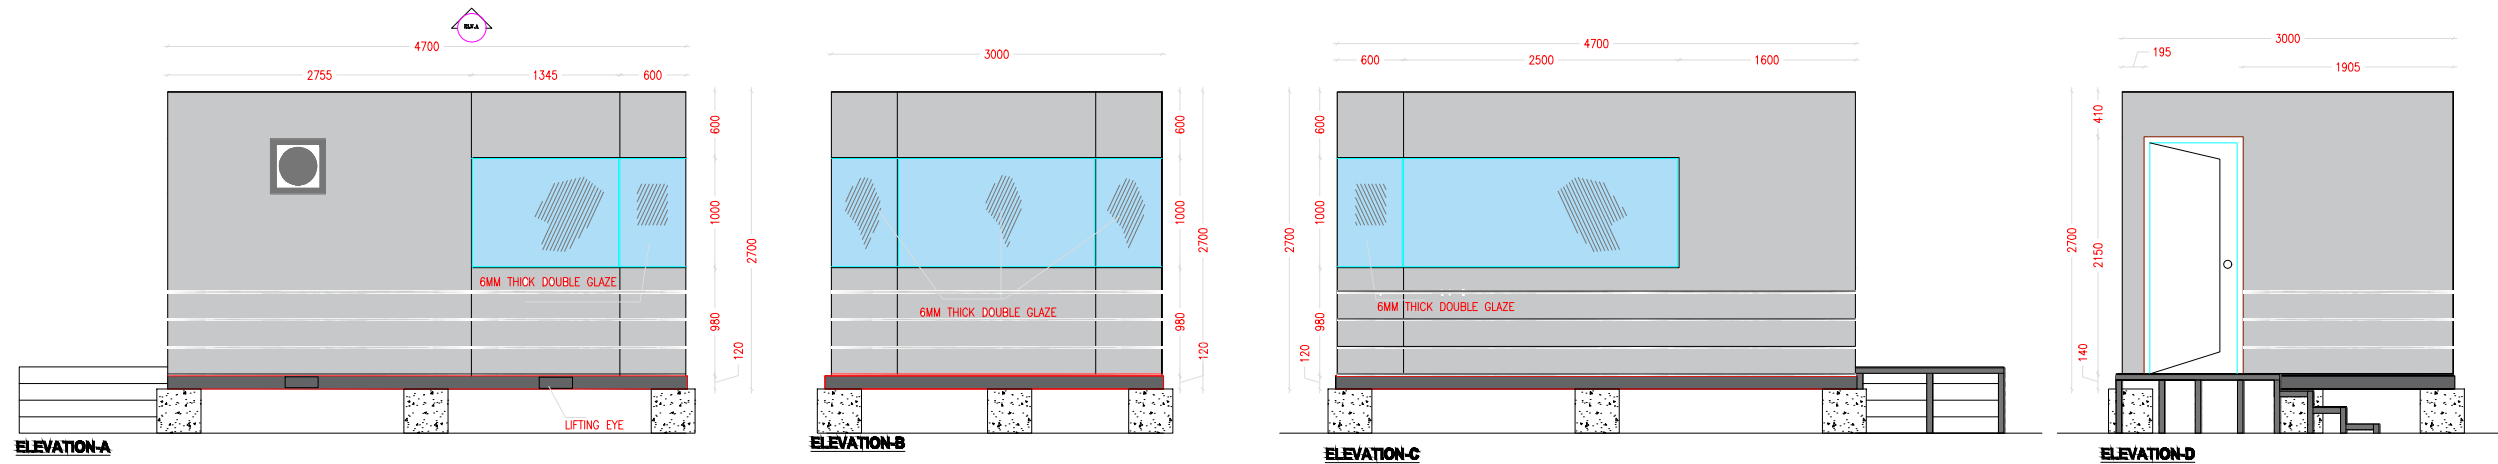

ARCHITECTURAL

LEGEND

ELECTRICAL

	13A SWITCH SOCKET(Double)
	15A SWITCH SOCKET
	WATER HEATER 12 gl.
	ISOLATOR-32A (IP 65,TP/SP)
	DISTRIBUTION BOARD
	ONE GANG ONE WAY SWITCH
	DOUBLE POLE SWITCH NEON-20A
	DATA POINT (provision only)
	TEL. POINT (provision only)
	13A SWITCH SOCKET
	REF.FLUORESCENT FITTING-4x18w (60x60)
	FLUORESCENT FITTING-1x36w
	FLUORESCENT FITTING-2x36w
	BULKHEAD LAMP
	EXHAUST FAN (6")

PLUMBING

	W/C EUROPEAN		KITCHEN SINK
	W/C ASIAN		WATER HEATER
	WASH BASIN		FLOOR TRAP
	URINAL		WATER TAP
	SHOWER TRAY		



APPROVED BY CLIENT

...

APPROVED BY: DESIGNER

HASSAN NAWAZ

APPROVED BY: PRODUCTION MANAGER

SHAHBAZ

DWG. NO.

-

FLOOR - Nos.

ONLY GF

DRAWING TITLE :

SECURITY CABIN

SHEET CONTENTS

FLOOR LAYOUT & ELEVATIONS

AREA

DATE:

07-09-2023

CONSULTANT:

REV:	DESCRIPTION	DATE
Location	SCALE :	REV:
DRAWN BY	PAPER SIZE :	----
HN	NTS A3	