


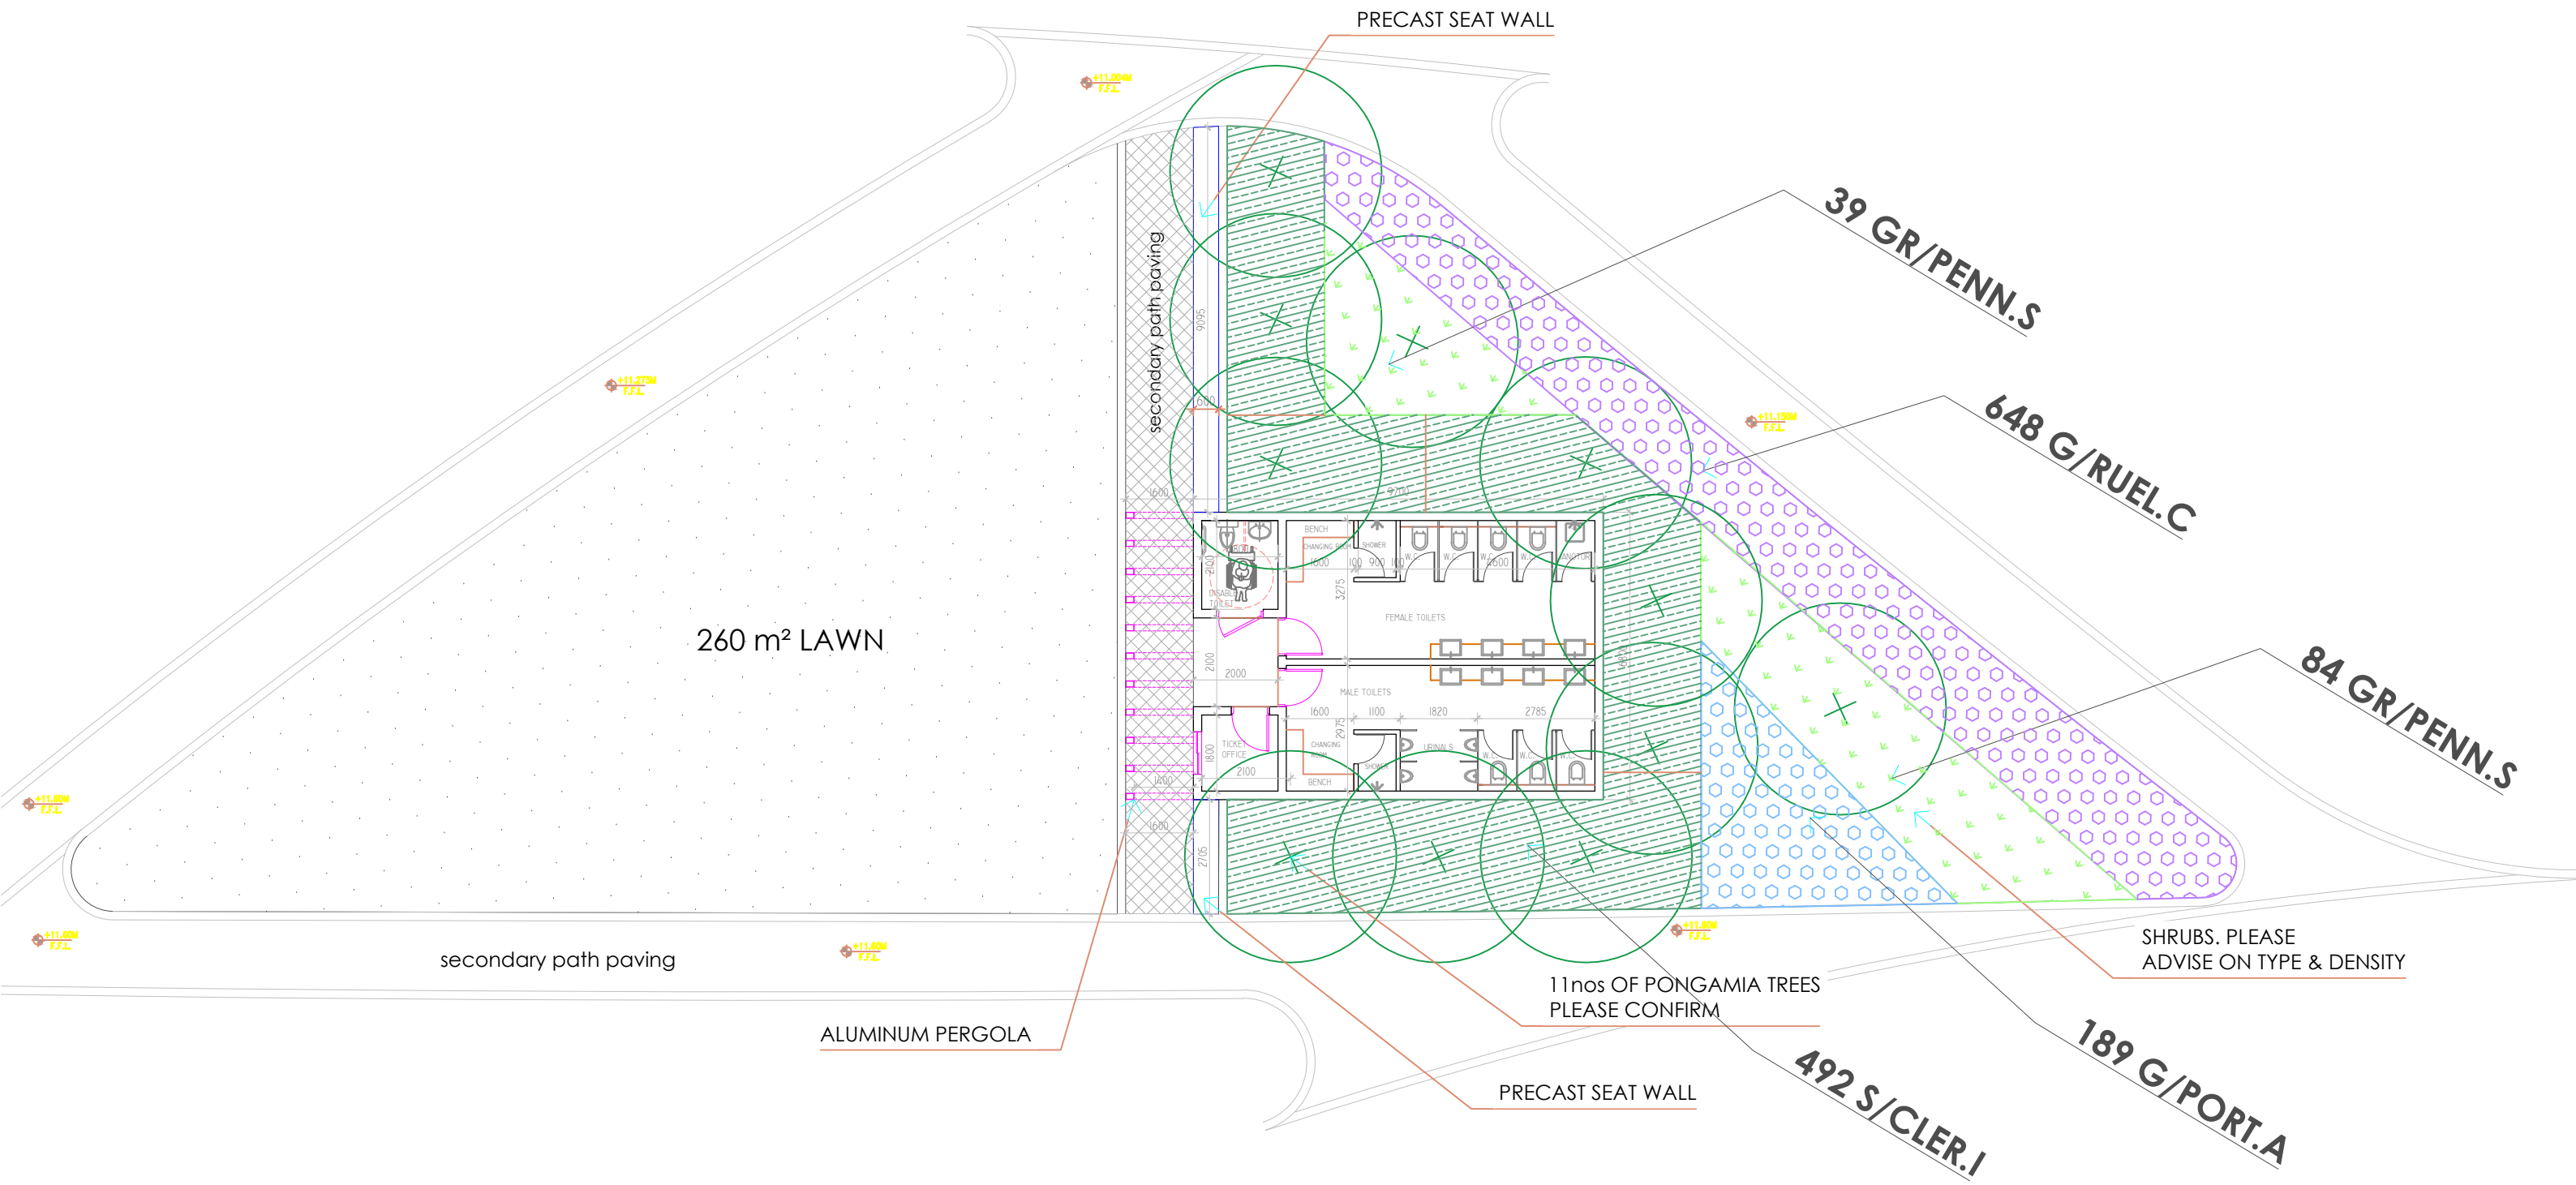

PRECAST SEAT WALL

39 GR/PENN.S

648 G/RUEL.C

84 GR/PENN.S

189 G/PORT.A

492 S/CLER.I

260 m² LAWN

secondary path paving

ALUMINUM PERGOLA

PRECAST SEAT WALL

11nos OF PONGAMIA TREES
PLEASE CONFIRM

SHRUBS. PLEASE
ADVISE ON TYPE & DENSITY